


1. Concrete
2. Torch Down Membrane
3. Over Lap Detail
4. 60 Mil. Ecoline-S
5. Ecoshield-E10
6. Ecodrain-E
8. Termination Bar & Shot Pin

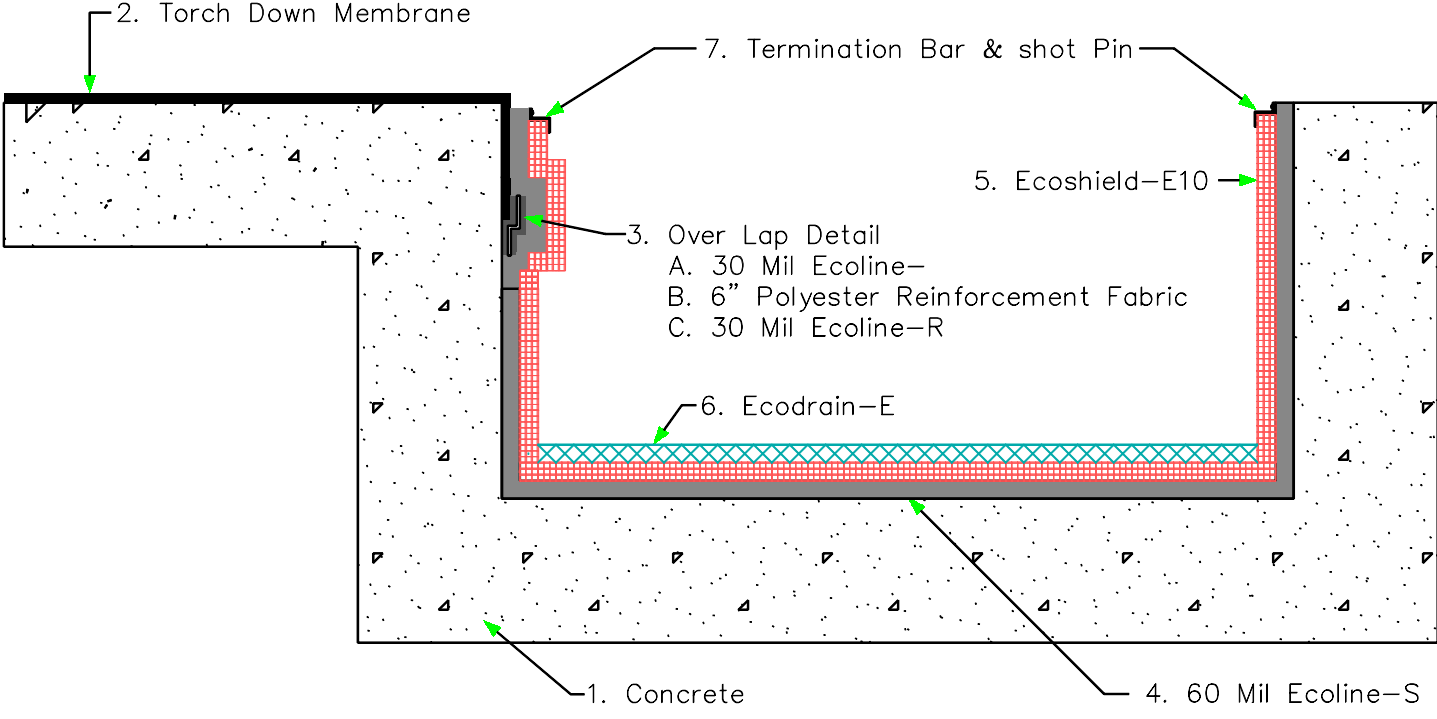

<p>SLAB TIE-IN TO PLANTER</p>	 	<p>WP-7</p>
---------------------------------------	--	-------------